

Notes


This drawings to be read in conjunction with all other documents and specifications, and other consultants drawings.

All levels and dimensions must be checked on site and any discrepancies notified to the Architect immediately.

Drawings must not be scaled. Use figured dimensions only.

Shop drawings of manufactured items must be approved by the Architect before work is put in hand.

This drawing is Copyright.

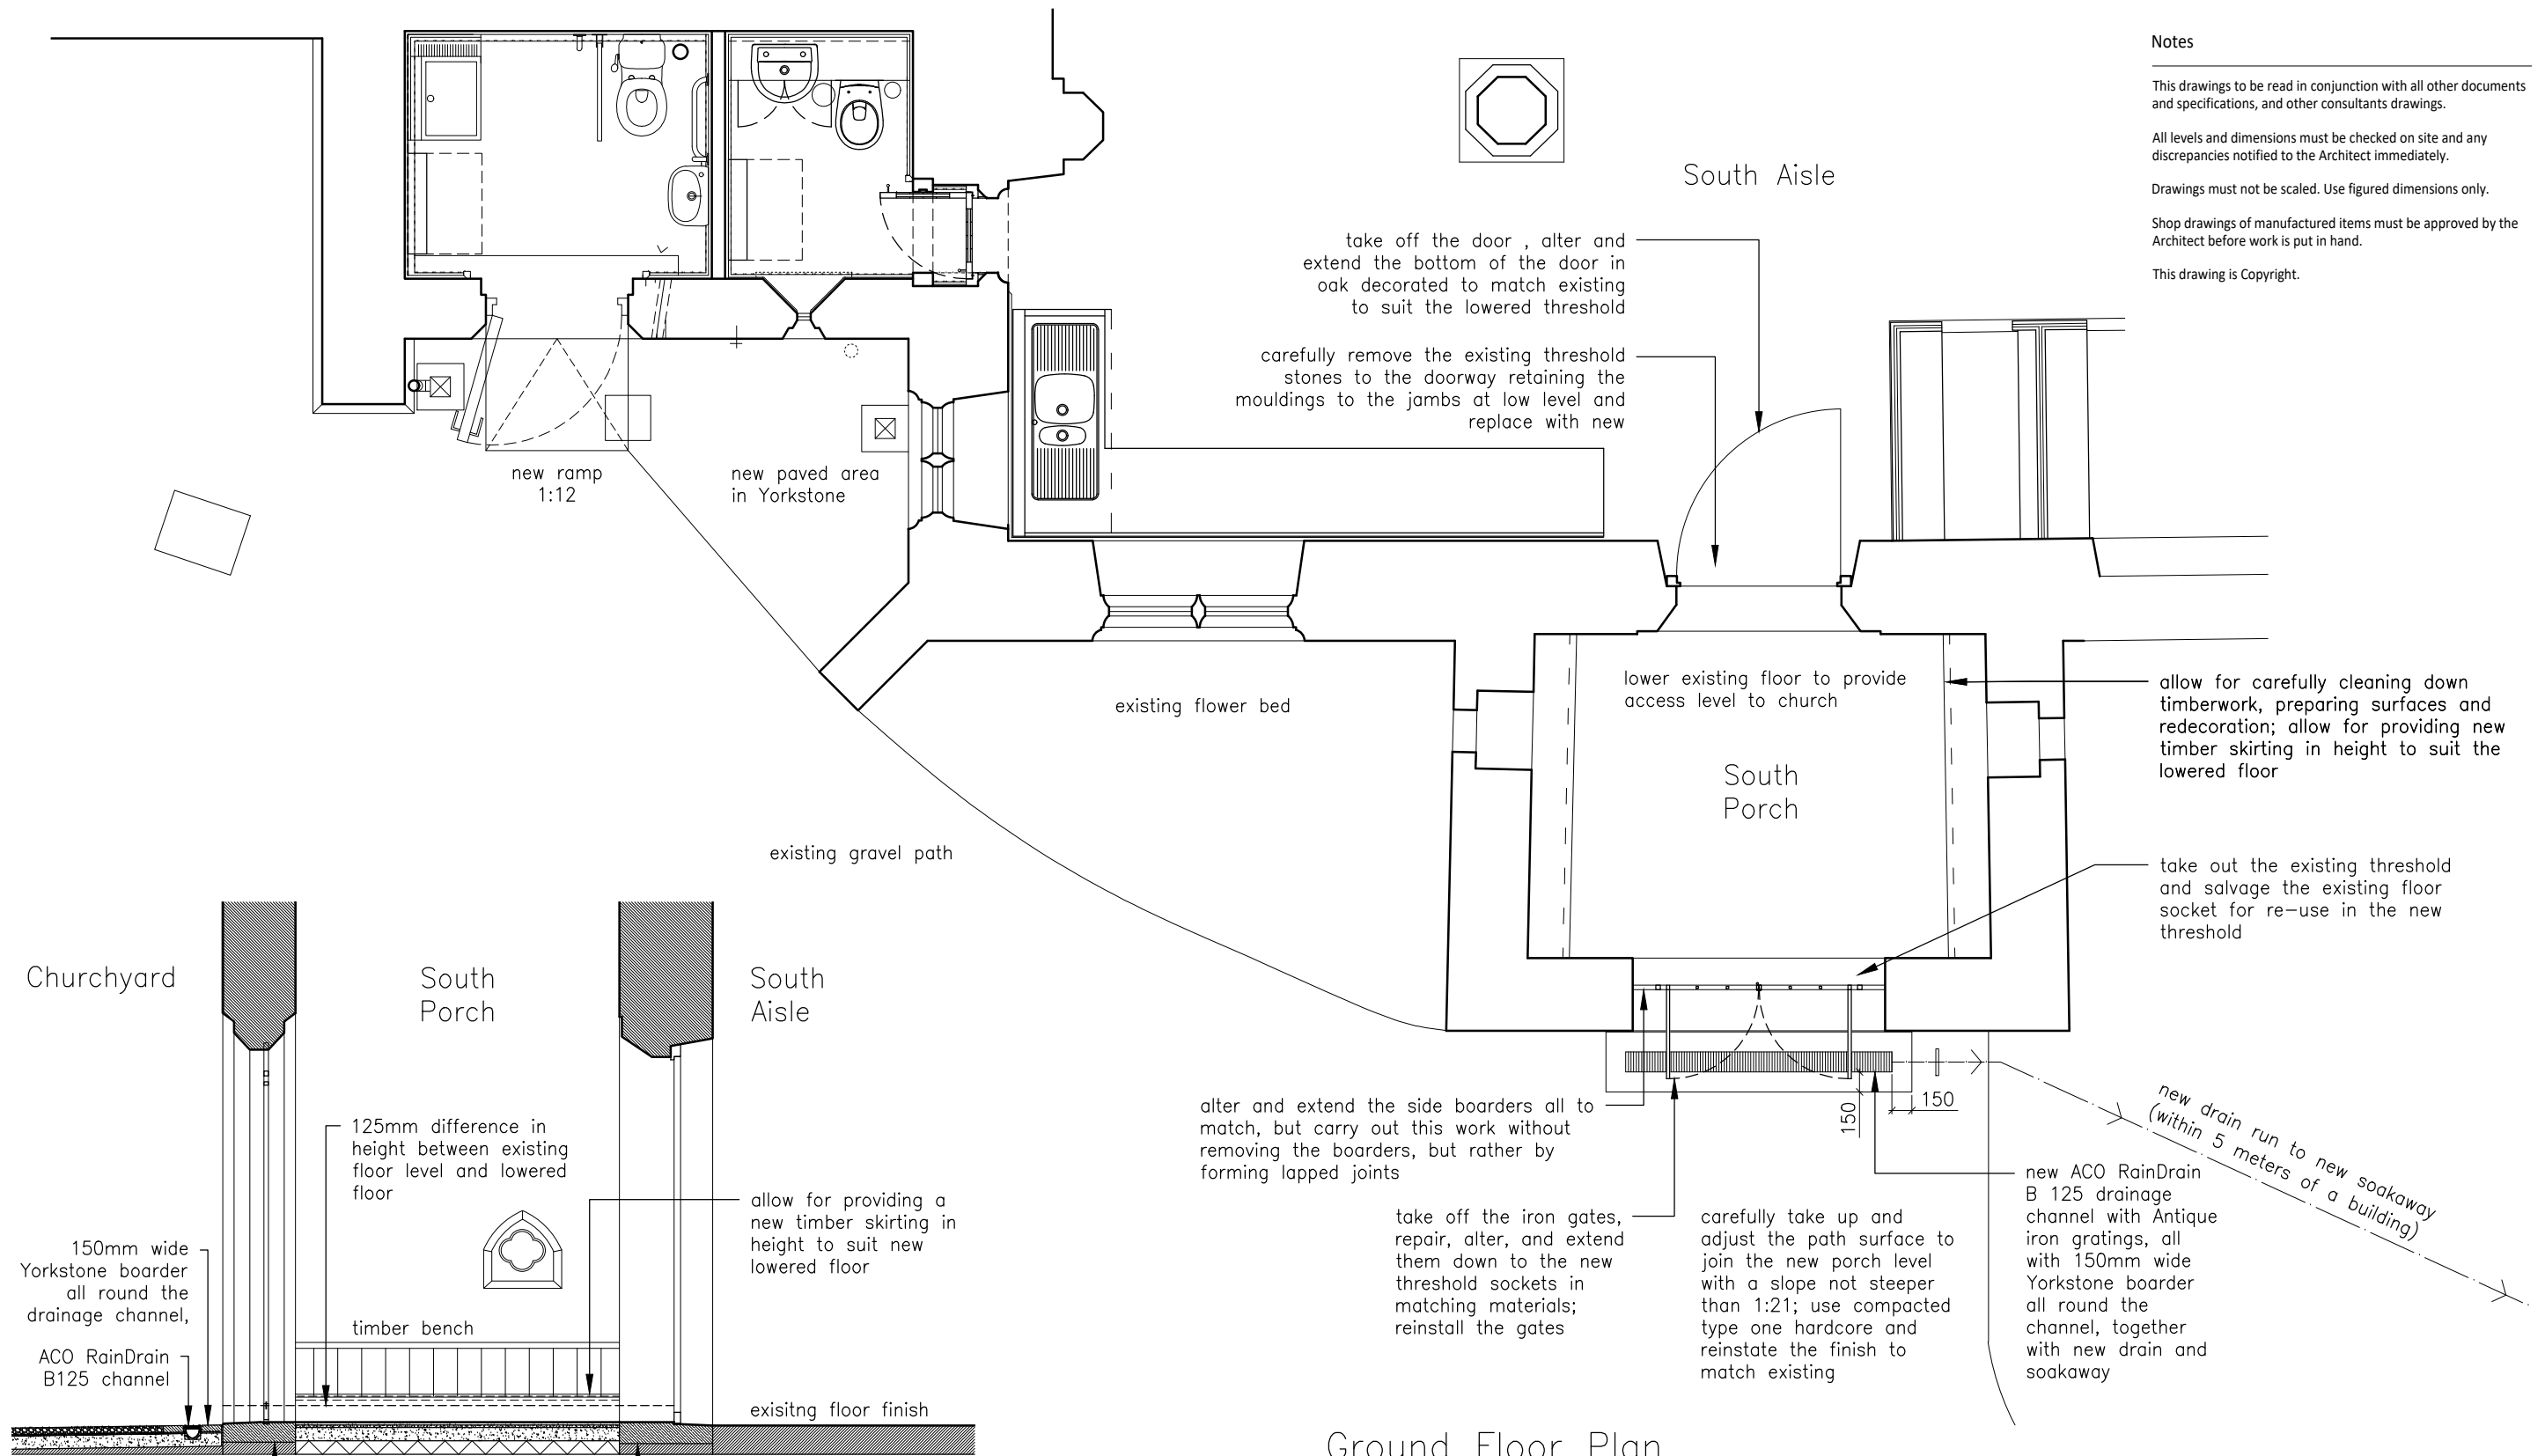

Ground Floor Plan
(As Proposed)

Section Through South Porch
(Looking West) (As Proposed)

SCALE 1:50



client Horningsea PCC	job title Porch Access & QI Repairs	Freeland Rees Roberts Architects 25 City Road, Cambridge CB1 1DP 01223 366555 info@frrarchitects.co.uk			
drawing title Ground Floor Plan and Section (As Proposed)	scale 1:50	size A3	drawn hf/ej	date Jan 20	drawing no. 19.055 - SK - 03
					rev -